
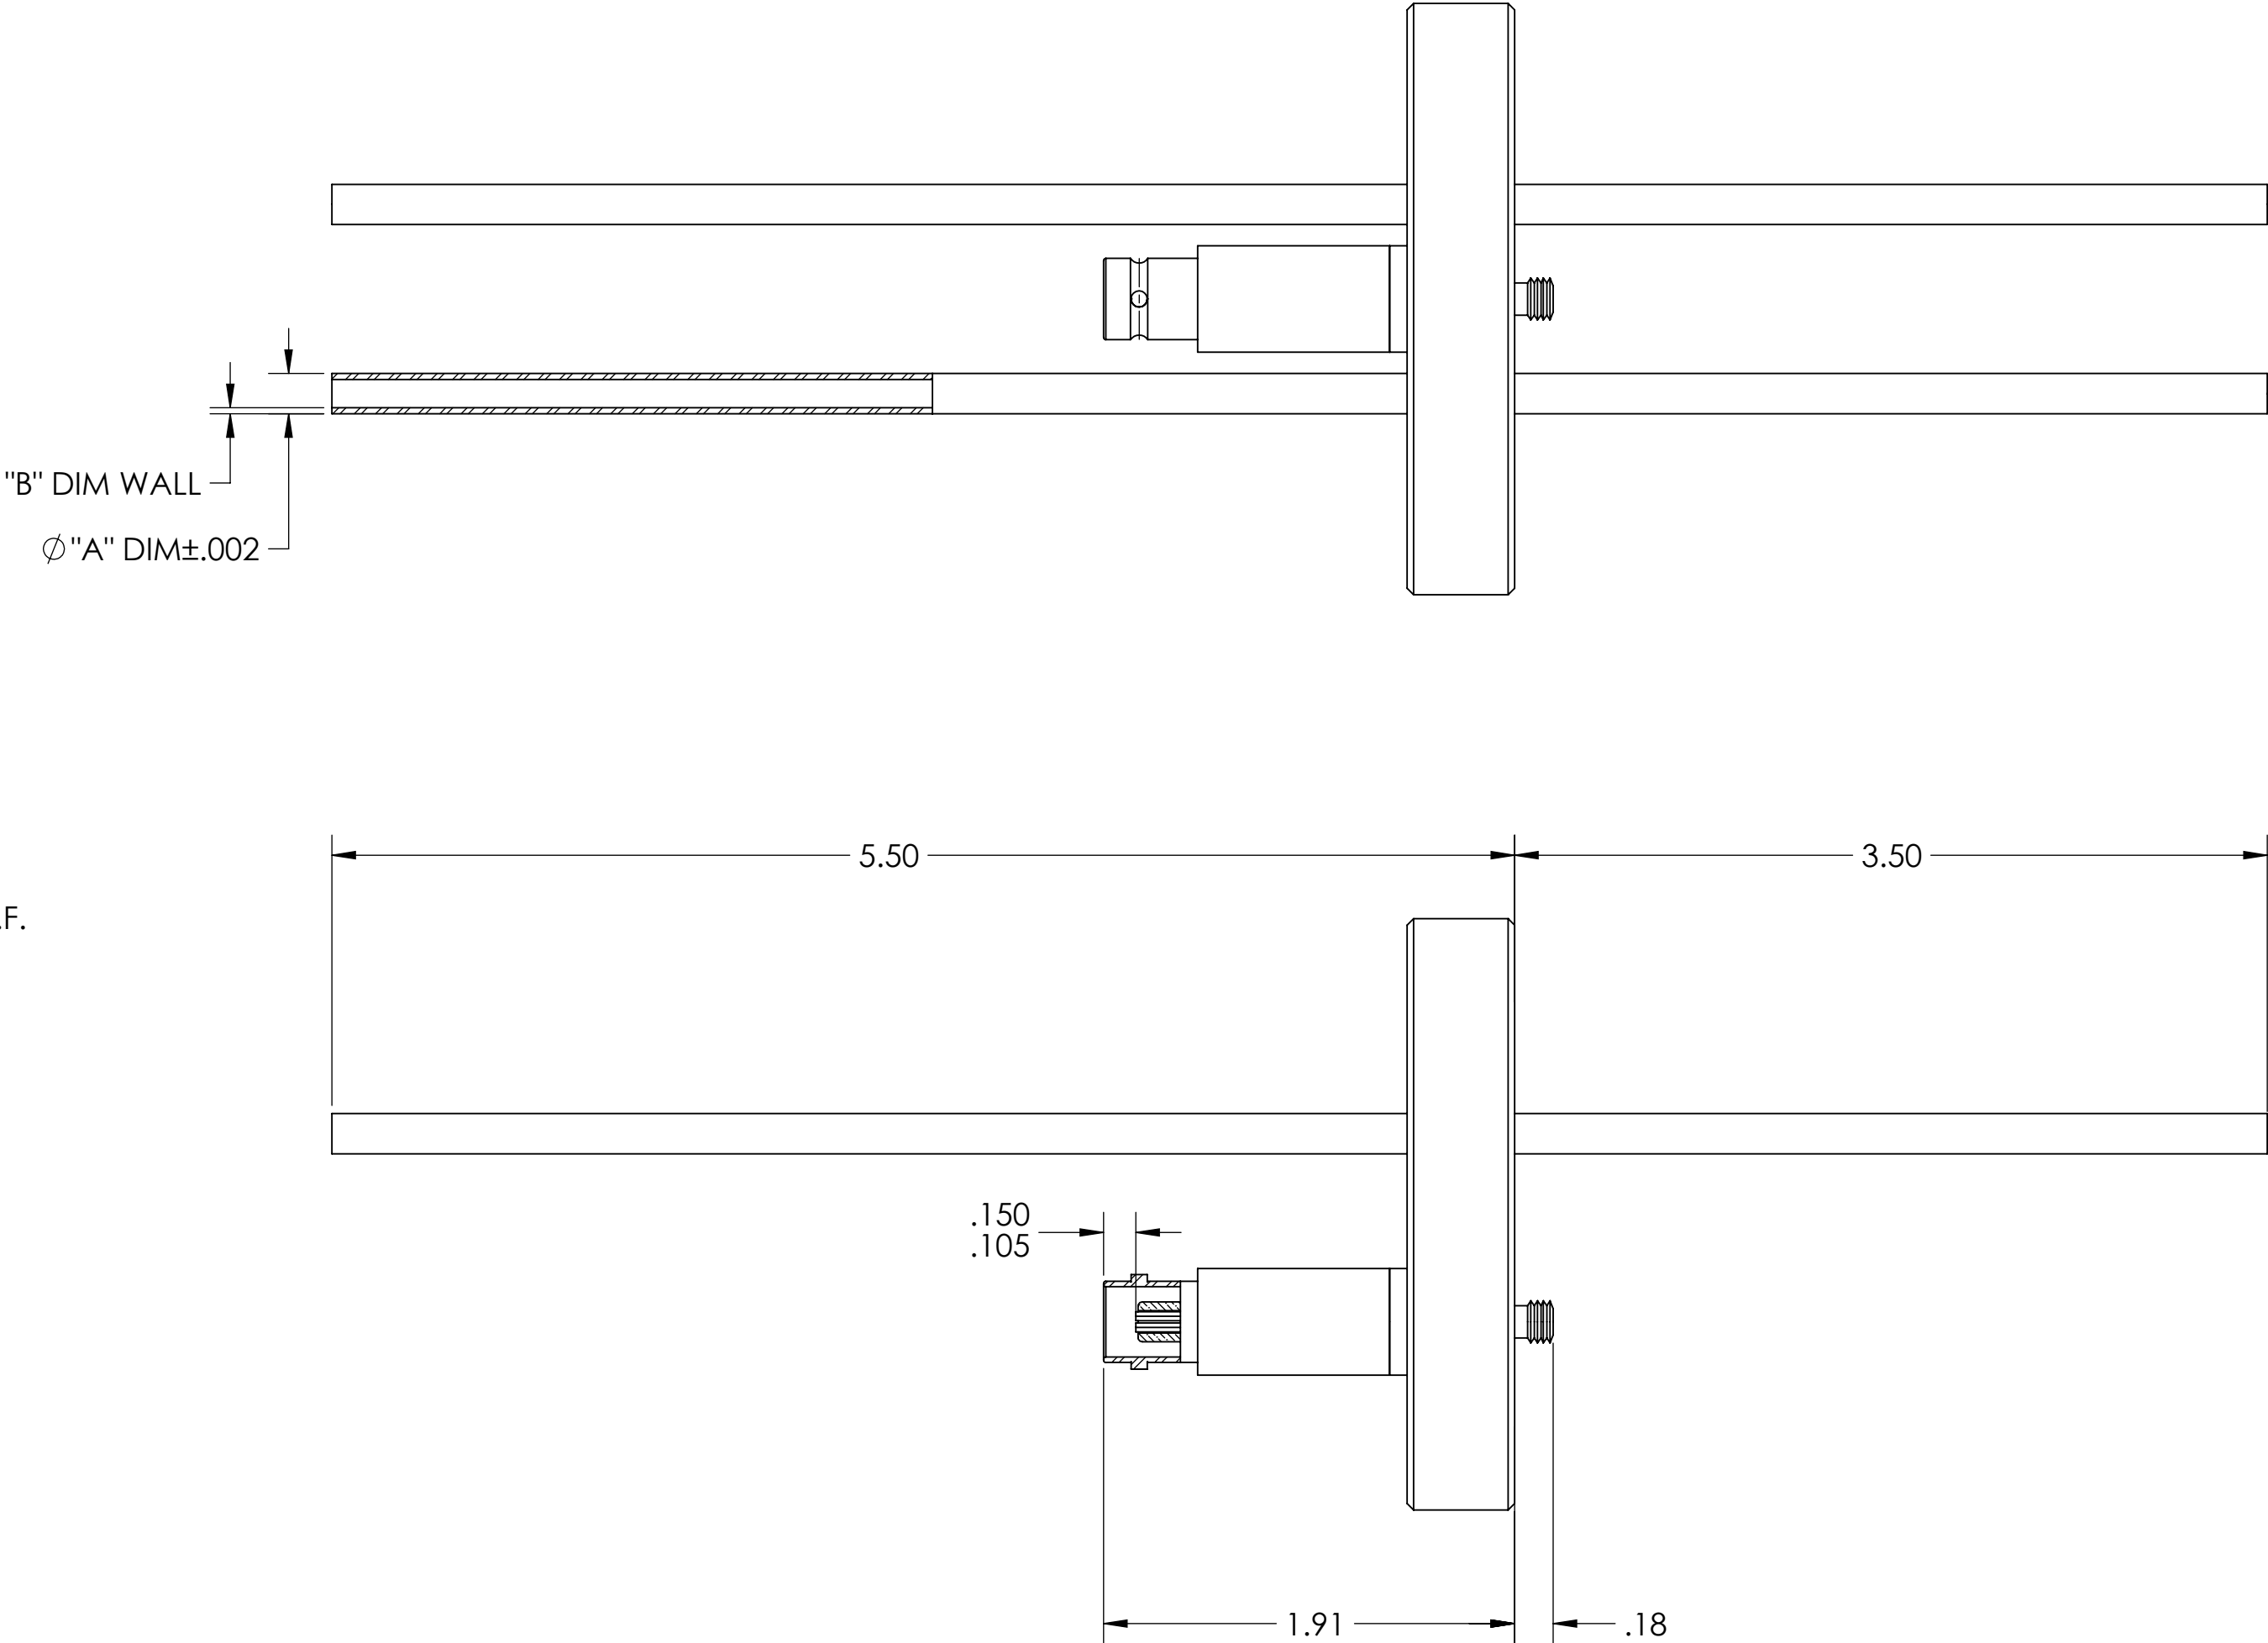



MPF PRODUCTS INC.

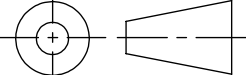

PART #	"A" DIM	"B" DIM	CONNECTOR
A2728-1-CF	.187	.028	YES
A2728-2-CF	.250	.035	YES
A2728-3-CF	.187	.028	N/A
A2728-4-CF	.250	.035	N/A

UNLESS OTHERWISE SPECIFIED:		QUOTATION #		APPROVED			
DIMENSIONS ARE IN INCHES TOLERANCES:  ANGULAR: MACH ± 1/2° TWO PLACE DECIMAL ± .030 THREE PLACE DECIMAL ± .015			NAME	DATE	MPF PRODUCTS INC.  TITLE:  COAXIAL, BNC-MICRODOT, 1 PIN + 2 SS TUBES, GROUNDED SHIELD, 275CF  DOWNLOADED FROM MPFPI.COM		
		DRAWN		07/31/2015			
		CHECKED	GS	07/31/2015			
		ENG APPR.		07/31/2015			
MATERIAL		THIRD ANGLE:					
		APPLICATION					
		NEXT ASSY	USED ON				
						DWG. NO. A2728	
FINISH		SURFACE FINISH:  OR BETTER					REV
AS BUILT							
PLATING		UNLESS OTHERWISE SPECIFIED:					
ALL DIAMETERS CONCENTRIC WITHIN .005. REMOVE ALL BURRS AND SHARP EDGES							
					Monday, January 04, 2016 10:11:59 AM		

BNC-MICRODOT CRYSTAL SENSOR FEEDTHROUGH, 1 PIN + 2 STAINLESS STEEL TUBES, 2.75" CONFLAT FLANGE