
## SHEET 1 OF 1 SHEETS

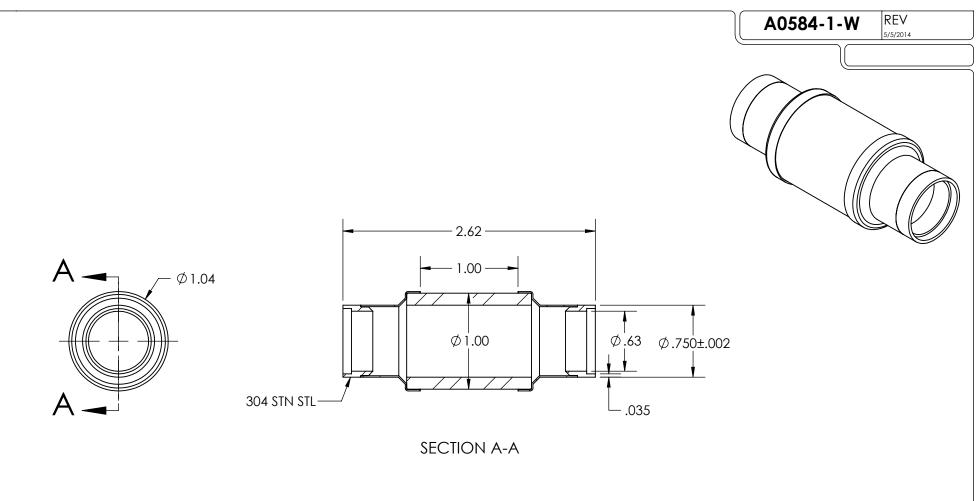

## **APPROVED**

TITLE:

## Ceramic Break, 15KV Isolation, 0.75" Dia Stainless Steel Tube Adapters

							∣ BK	EAK,	15KV, U./5 IUBE, V	NELD
PROPRIETARY AND CONFIDENTIAL	UNLESS OTHERWISE	SPECIFIED:	MPF PRODUCTS INC.					•		
ANY REPRODUCTION IN PART OR AS A WHOLE WITHOUT THE WRITTEN PERMISSION OF MPF PRODUCTS INC. IS PROHIBITED.  USED ON:	DIMENSIONS ARE IN INCHES TOLERANCES:	( <del>(</del> ) <del>(</del> )	FINISH WELDABLE	DRAWN BY	JB	DATE 11/05/2013	1	DWG.	NO. A0584-1-W	REV
USED ON.	ANGULAR: MACH ± 1/2 °	9 7	WELDABLE	CHECKED	JB	11/05/2013				5/5/2014
	TWO PLACE DECIMAL THREE PLACE DECIMAL	±.030 ±.015	DO NOT SCALE DRAWING	ENG APPR.	JB	11/05/2013	LAST SA	VED DATE	Monday, May 05, 2014 3:33:51 P/	M